



5/10/22 Revised plot map

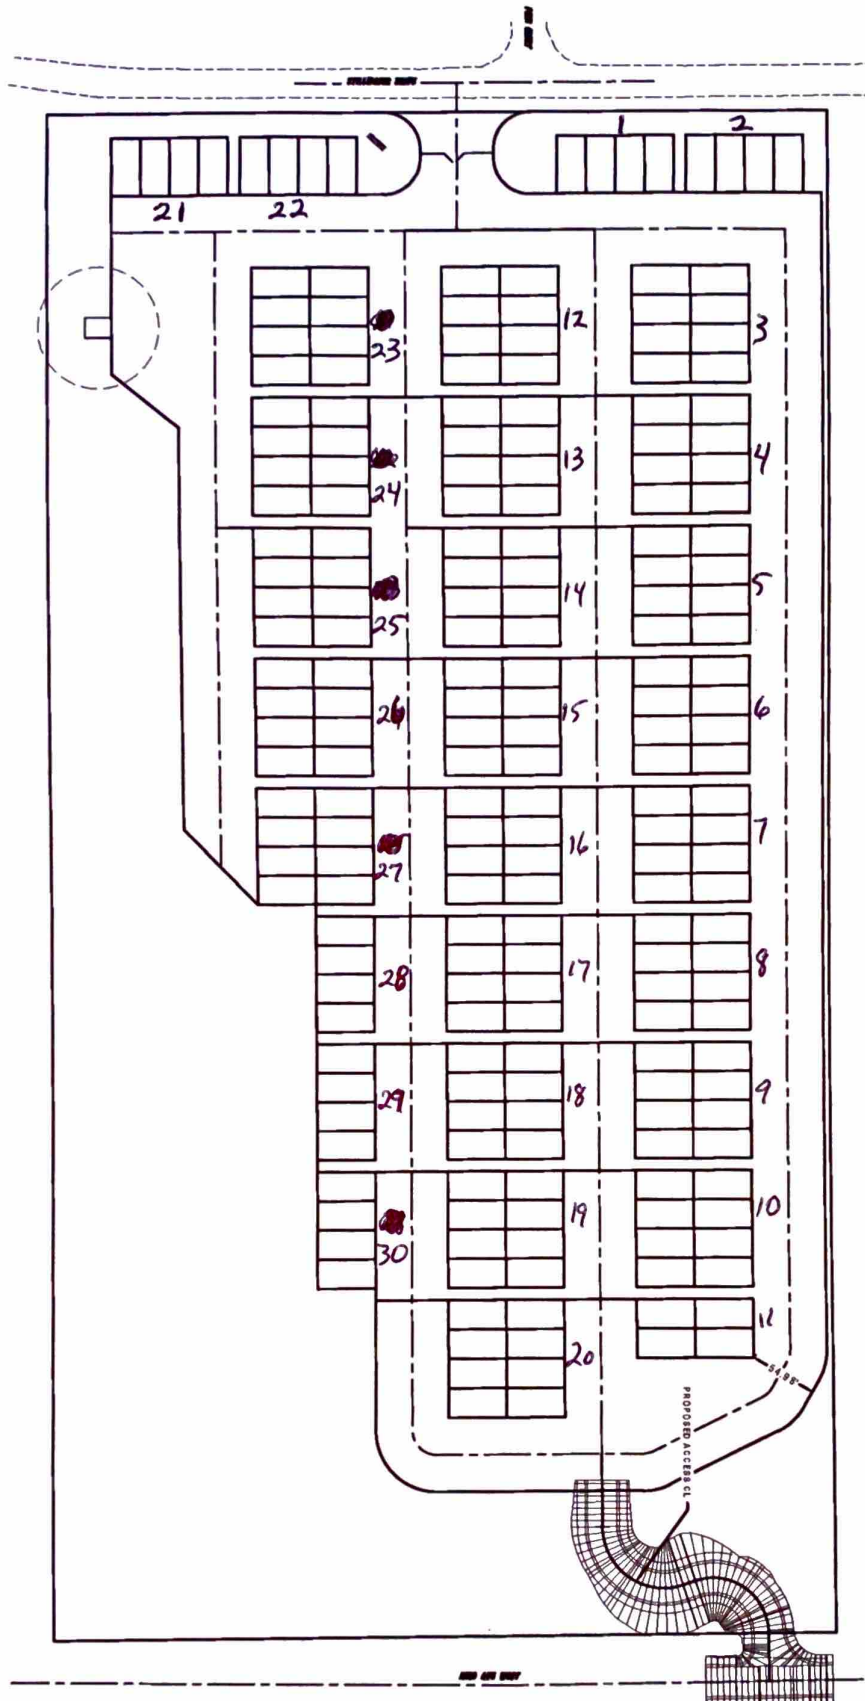

Phase 1  
Buildings  
1-11

Phase 2  
Buildings  
12-20

Phase 3  
Buildings  
21-30

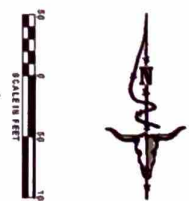

<b>PRELIMINARY</b>	PROJECT NO. 22002116	PROJECT NAME SHOP WORLD 3	LOCATION YELLOWSTONE COUNTY	DATE	REVISIONS	DATE	<p>1817 SOUTH AVE. W. STE. A PH: 408.721.8142 MISSOULA, MT FAX: 408.721.8224 www.imeg.com</p>
	SHEET 1 OF 1	SHEET TITLE SITE	PREPARED FOR LEVI BRITTON OWNER BOTTOM	DESIGNED BY	CHECKED BY		

DATE: 5/10/22